

Copyright Hawkins\Brown Architects
 No implied licence exists. This drawing should not be used to calculate areas for the purposes of valuation.

Rev	Description	Date
-----	-------------	------

Rev	Description	Date

3C Tariff Street
 Manchester M1 2FF
 mail@hawkinsbrown.com
 hawkinsbrown.com

Hawkins\Brown

Project
 Victoria Riverside
 Dantzic Street
 Manchester


Drawing
 Apartment TA-19-008
 Level 19 - Crown View (Tower A)
 PLAN 1 - PREMISES

Scale	Date
As indicated @ A3	Aug 2022

Drawn By	Checked By
NT	JK


Job Number	Status	Purpose of Issue
18059	S2	For Information

Drawing No.	Rev
VRS-HBA-00-19-DR-A-81_1161	

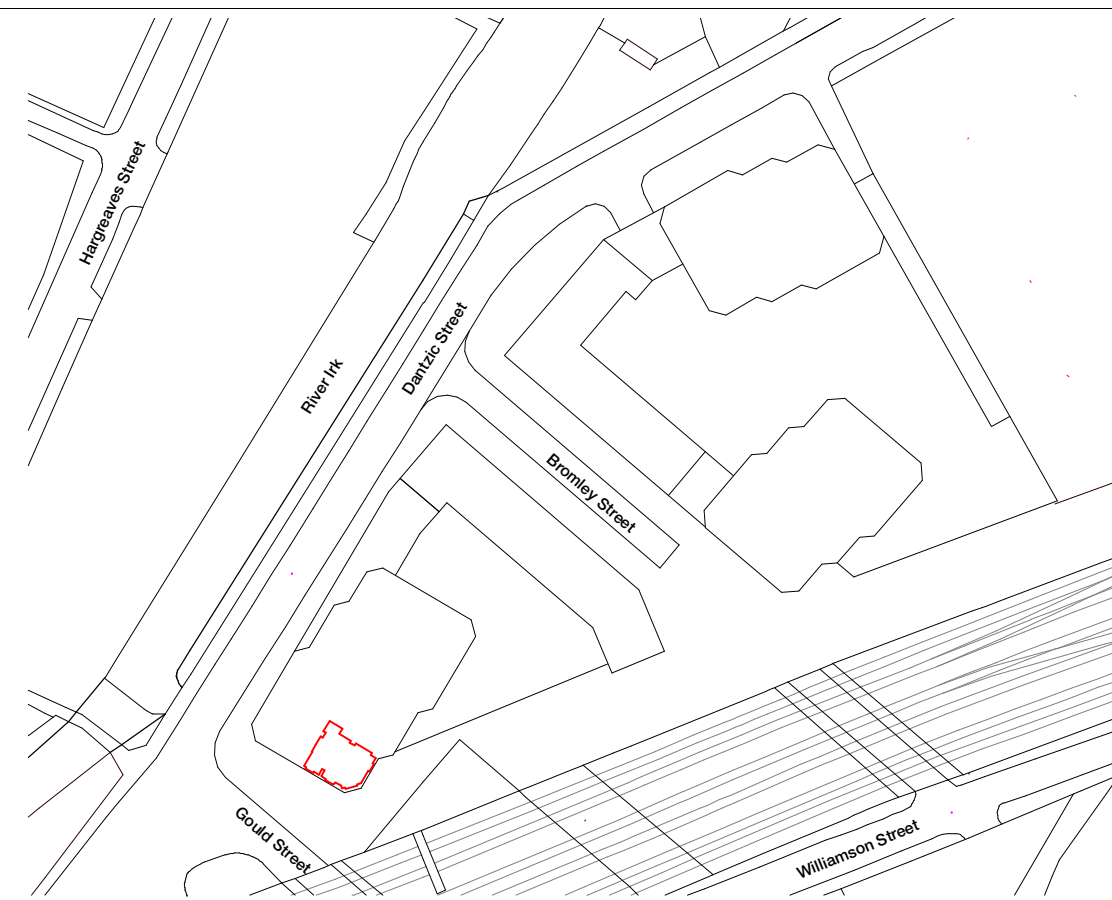


Site Location

1 : 1250

 


SCALE 1:1250 @ A3

Dantzic Street

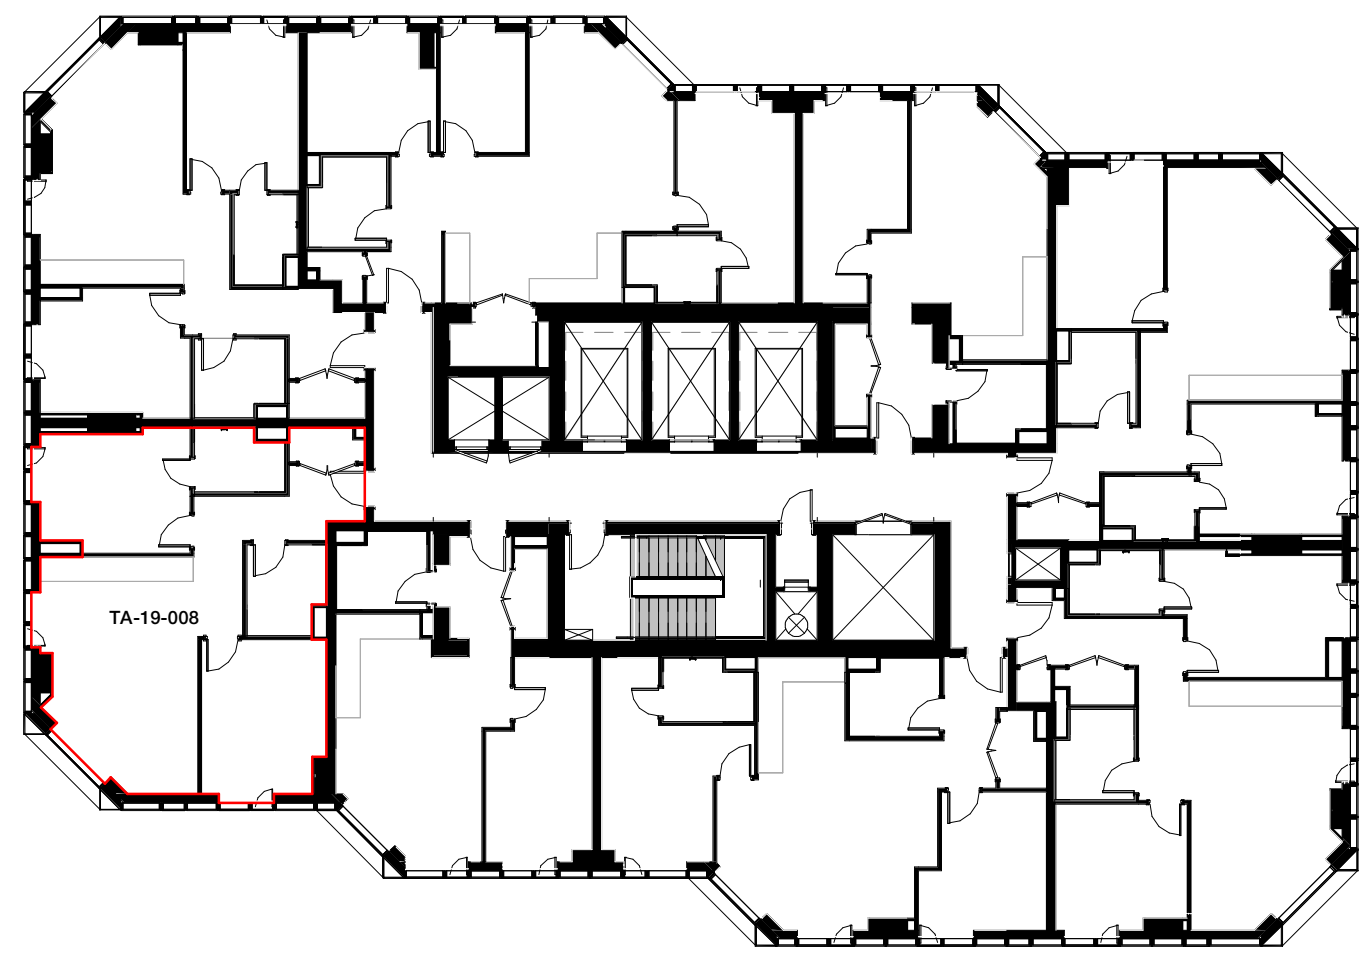

Floor Plan

1 : 200

 

SCALE 1:200 @ A3