




# GUARDIANIA 1

ANSEDONIA

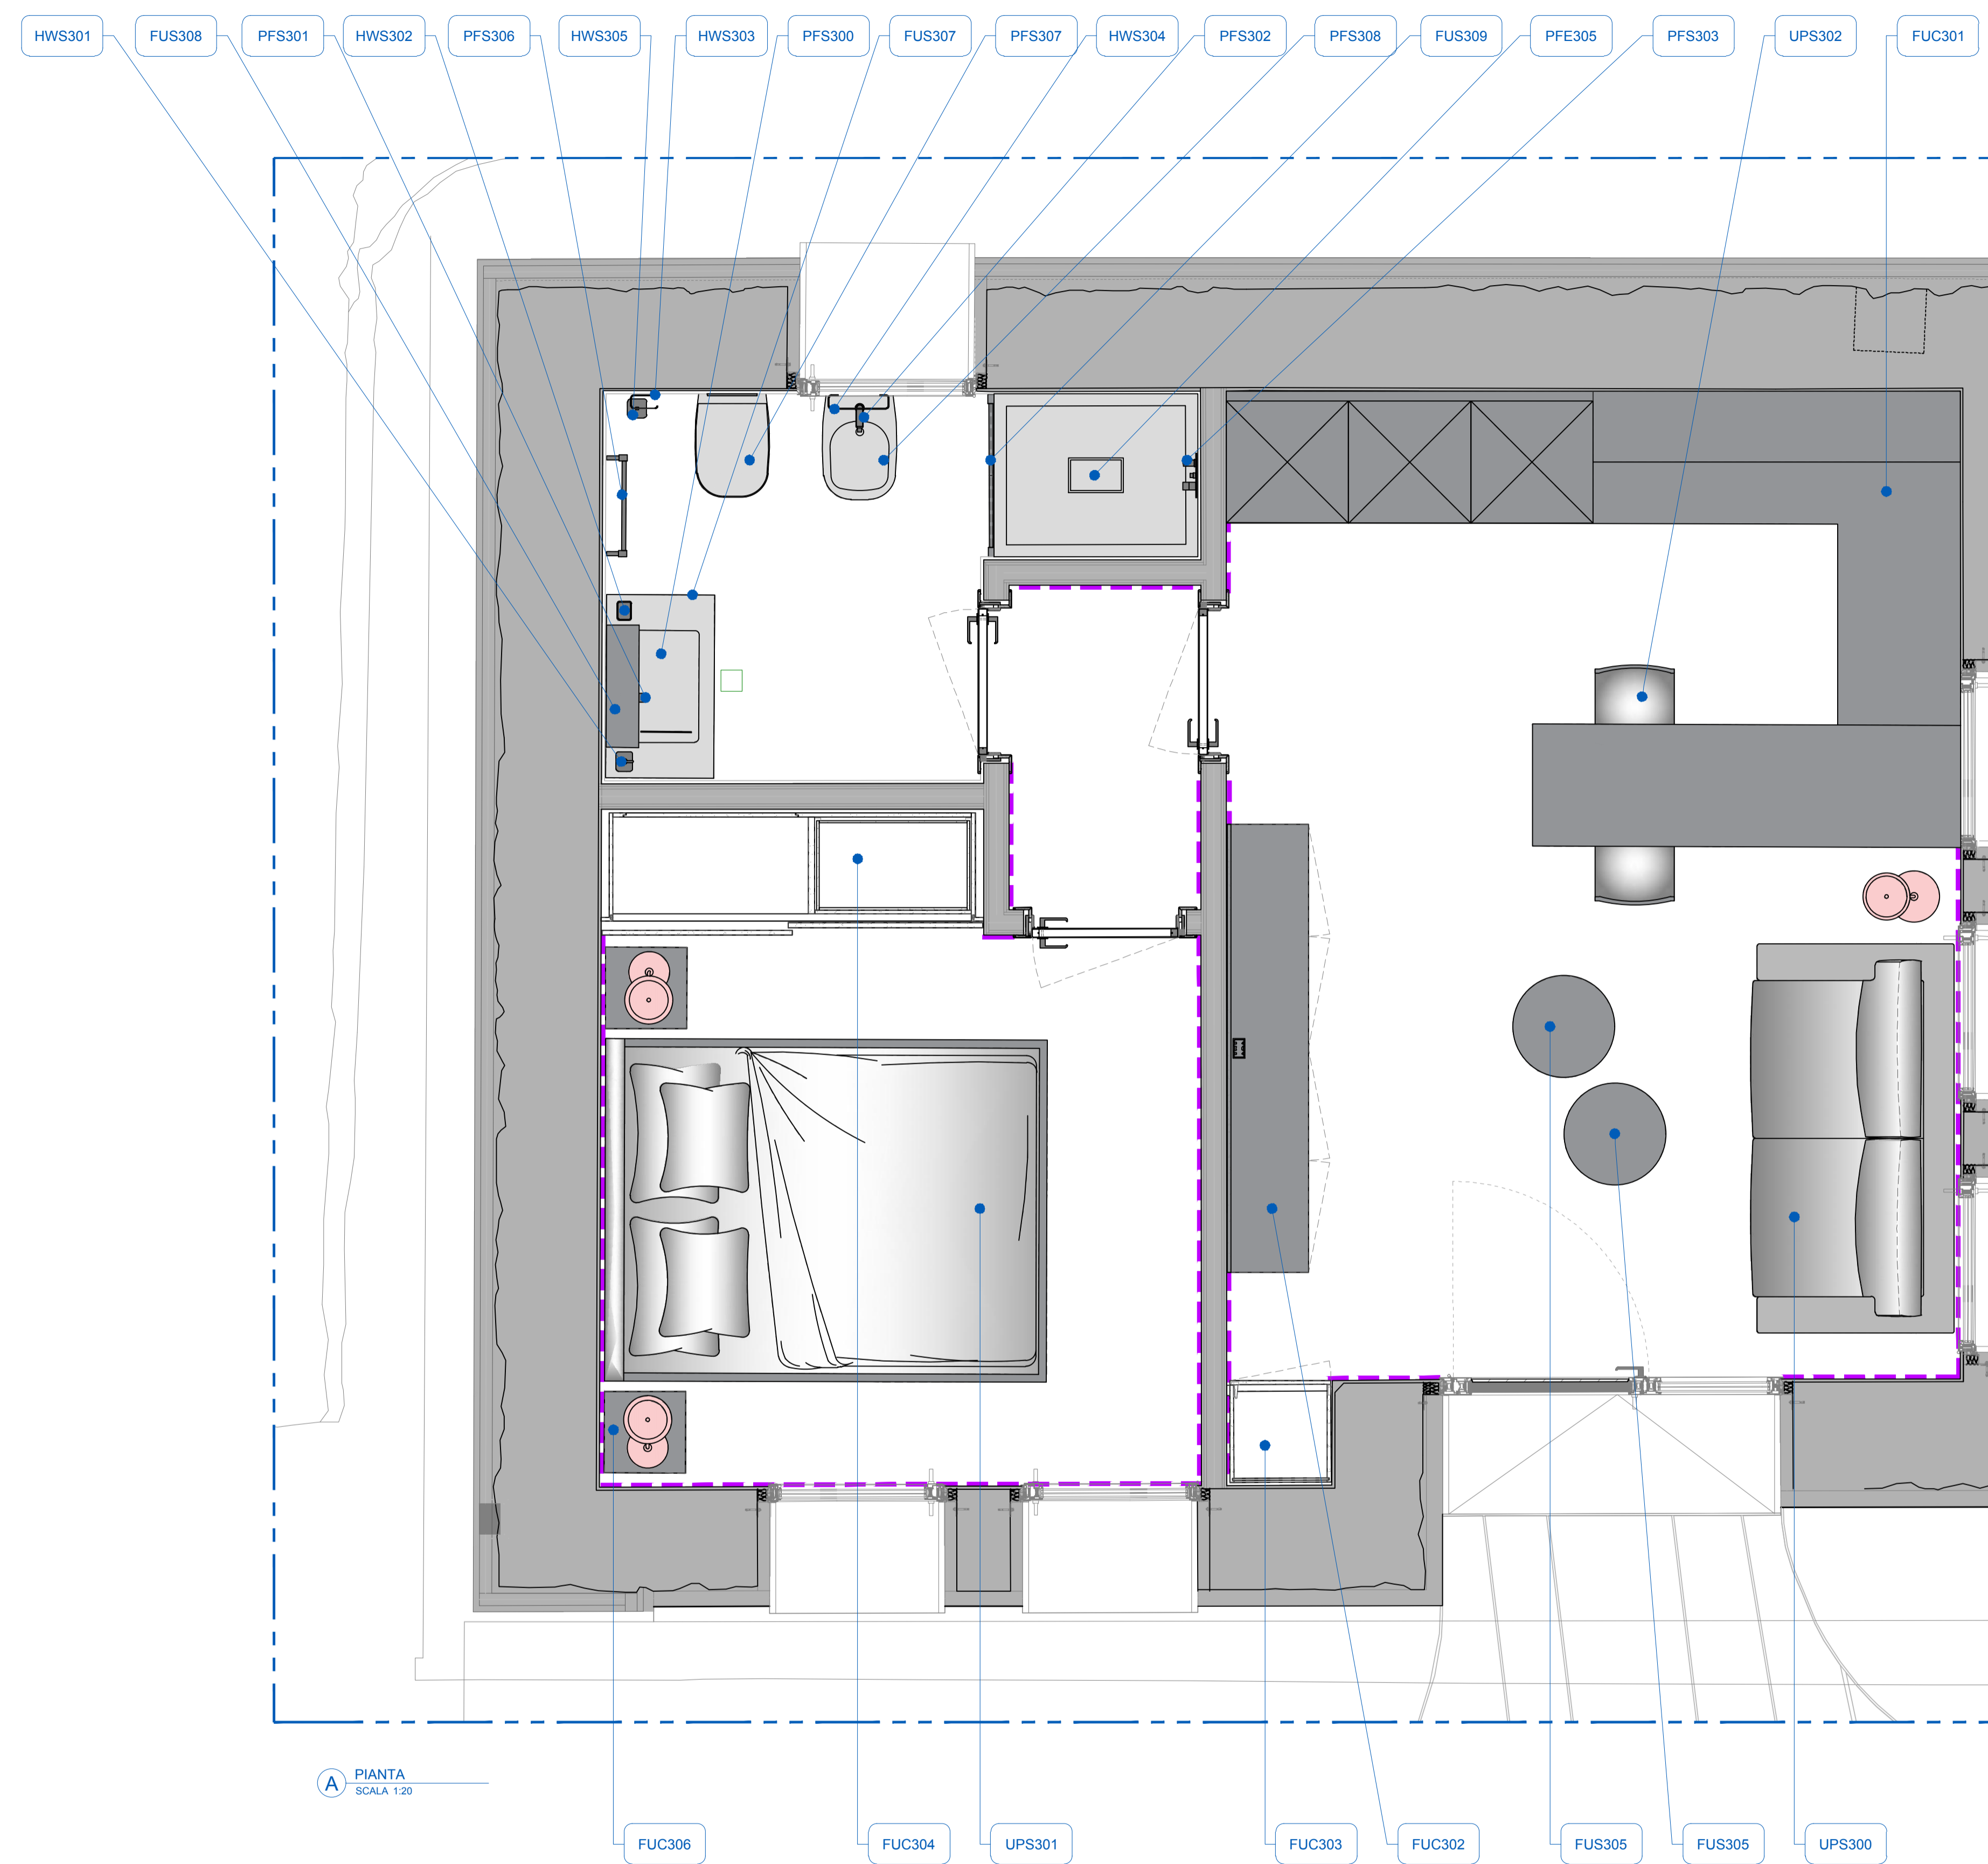

**A** PIANTA  
SCALA 1:20

### MATERIALI

SPF-30	CORIAN GLACIER WHITE
WD-30	LACCATO RAL 9016 - 20% GLOSS
ST-30	PAVIMENTO ARIOSTEA, Cat. LEGNI HIGH TECH TIPOLOGIA ROVERE NATURALE
ST-31	PIASTRELLE COTTO D'ESTE KERLITE OVER TIPOLOGIA OPENSACE NATURAL
MT-30	CROMO LUCIDO
PNT-30	PITTURA TBD
PNT-31	PITTURA TBD

REV.	DATA	DESCRIZIONE	CHK
00	29/09/2017	First_Release	FT
01	--	--	--
02	--	--	--
03	--	--	--
04	--	--	--
05	--	--	--
06	--	--	--
07	--	--	--
08	--	--	--

### PIANTA ARREDI

-  
Sheet title

VILLA	PIANO	STANZA	TIPOLOGIA					
ITEM								
G1+0_BL1_P								
PAGINA		ULTIMA REVISIONE						
FU01		R0						
SCALA	1:20	FORMATO	A1					
Free size tolerances - in mm								
From	0.5	3	6	30	120	400	1000	2000
To	3	6	30	120	400	1000	2000	4000
Tot.	±0,05/±0,05/±0,10/±0,15/±0,20/±0,30/±0,50/±0,60/±0,20							

N.B.: DIMENSIONI MURI DA VERIFICARE DOPO IL RILIEVO

All rights reserved. The writer, according to the law, reserves itself the property of this drawing. Reproduction or other diffusion even partial and without written authorization are not permitted.